

CENTRAL BUCKS EAST HIGH SCHOOL

CENTRAL BUCKS SCHOOL DISTRICT

CBE-
FRESHMAN
FOOTBALL

CBE-JV
BASEBALL

CBE-
VARSITY
SOFTBALL

CBE-JV
SOFTBALL

CBE
FIELD
HOCKEY

CBE
VARSITY
BASEBALL


CBE
PATRIOT
STADIUM

CBE
PRACTICE
FOOTBALL

 CFB-N CERTIFIED FIELD BUILDER - Natural Turf ON STAFF	FIELD DELINEATION PLAN			DESIGN BY: DMD
	CENTRAL BUCKS SCHOOL DISTRICT DOYLESTOWN, PA BUCKS COUNTY, PA			SCALE: NOT TO SCALE
				DATE: 01/31/2024
 HUMMER Hummer Turfgrass Systems, Inc. 1527 S. COLEBROOK ROAD MANHEIM, PA 17545	REVISIONS			

CENTRAL BUCKS EAST HIGH SCHOOL/HOLICONG M.S. KINNEY SMITH FIELDS

CENTRAL BUCKS SCHOOL DISTRICT

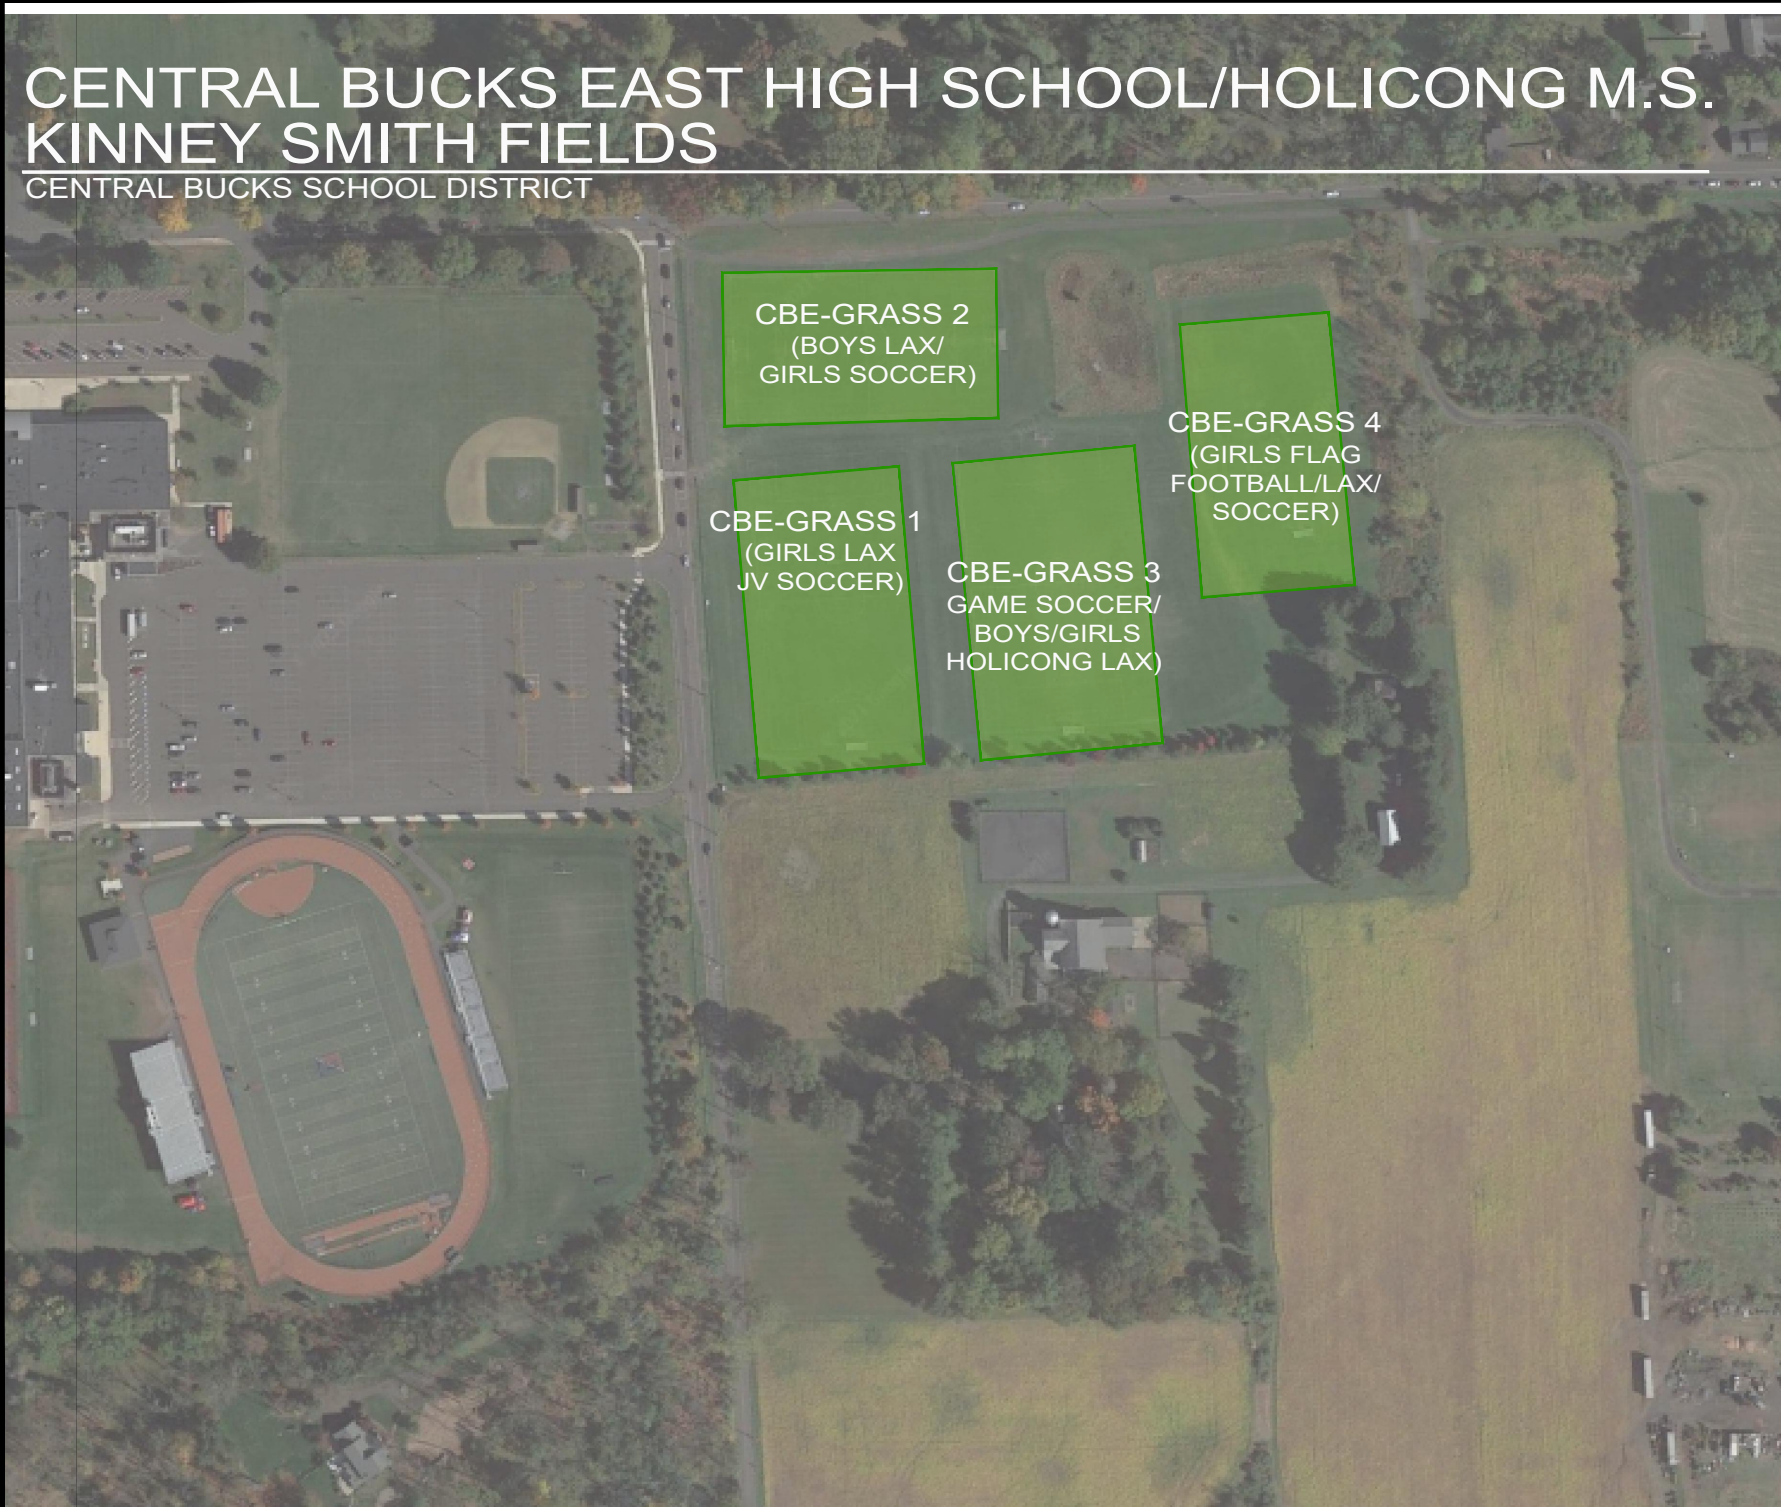

CBE-GRASS 2
(BOYS LAX/
GIRLS SOCCER)

CBE-GRASS 1
(GIRLS LAX
JV SOCCER)

CBE-GRASS 3
GAME SOCCER/
BOYS/GIRLS
HOLICONG LAX)

CBE-GRASS 4
(GIRLS FLAG
FOOTBALL/LAX/
SOCCER)

CFB-N CERTIFIED FIELD BUILDER - ON STAFF  Hummer Turfgrass Systems, Inc. 1527 S. COLEBROOK ROAD MANHEIM, PA 17545	FIELD DELINEATION PLAN		DESIGN BY: DMD
	CENTRAL BUCKS SCHOOL DISTRICT DOYLESTOWN, PA BUCKS COUNTY, PA		SCALE: NOT TO SCALE
			DATE: 01/31/2024
			REVISIONS

CENTRAL BUCKS SOUTH HIGH SCHOOL

CENTRAL BUCKS SCHOOL DISTRICT

CBS-
PRACTICE
FOOTBALL

CBS-
TITAN
STADIUM

CBS-
BAND
FIELD

CBS-
THROWING
FIELD

DESIGN BY: DMD

SCALE: NOT TO SCALE

DATE: 01/31/2024

REVISIONS

FIELD DELINEATION PLAN

CENTRAL BUCKS SCHOOL DISTRICT
DOYLESTOWN, PA
BUCKS COUNTY, PA

CFB-N
CERTIFIED FIELD BUILDER - Natural Turf
ON STAFF

HUMMER
Hummer Turfgrass Systems, Inc.
1527 S. COLEBROOK ROAD
MANHEIM, PA 17545

CENTRAL BUCKS SOUTH HIGH SCHOOL

CENTRAL BUCKS SCHOOL DISTRICT



CBS
BASEBALL



CBS
SOFTBALL



CBS-
SOCCER
FIELD
SOUTH



CBS-
SOCCER
FIELD
NORTH



CBS-GRASS
FIELD
(SOCCER/FIELD
HOCKEY/LAX)

DESIGN BY: DMD
SCALE: NOT TO SCALE
DATE: 01/31/2024

REVISIONS

FIELD DELINEATION PLAN
CENTRAL BUCKS SCHOOL DISTRICT DOYLESTOWN, PA BUCKS COUNTY, PA



CERTIFIED FIELD BUILDER - Natural Turf
ON STAFF



HUMMER
Hummer Turfgrass Systems, Inc.
1527 S. COLEBROOK ROAD
MANHEIM, PA 17545

CENTRAL BUCKS SCHOOL DISTRICT

DATE: 01/31/2024

REVISIONS

CENTRAL BUCKS SCHOOL DISTRICT
DOYLESTOWN, PA
BUCKS COUNTY, PA



CBW-PETTINE
TRACK
THROW FIELD

CBW-PETTINE
FOOTBALL/LAX

CBW-PETTINE
MULTI PURPOSE

CENTRAL BUCKS WEST HIGH SCHOOL

CENTRAL BUCKS SCHOOL DISTRICT

Google Earth

CBW- WAR
MEMORIAL
FIELD

CBW-
VARSITY
BASEBALL

CBW-
FIELD
HOCKEY

CBW-
VARSITY
SOFTBALL

CBW-
SOCCER
GRASS

CBW-JV
SOFTBALL

CBW-
BAND

Central Bucks West High School

DESIGN BY: DMD
SCALE: NOT TO SCALE
DATE: 01/31/2024

REVISIONS

FIELD DELINEATION PLAN
CENTRAL BUCKS SCHOOL DISTRICT
DOYLESTOWN, PA
BUCKS COUNTY, PA

**CFB-N**

AMERICAN
SPORTS BUILDERS

CERTIFIED FIELD BUILDER - Natural Turf

ON STAFF

**HUMMER**
Hummer Turfgrass Systems, Inc.
1527 S. COLEBROOK ROAD
MANHEIM, PA 17545

HOLICONG MIDDLE SCHOOL

CENTRAL BUCKS SCHOOL DISTRICT

HOL-FALL
SOCCER

HOL-VARSITY
BASEBALL

HOL-GIRLS
SOCCER/
FOOTBALL

HOL-VARSITY
SOFTBALL

HOL-FIELD
HOCKEY

CFB-N
AMERICAN
SPORTS FIELDS
CERTIFIED FIELD BUILDER - Natural Turf
ON STAFF

HUMMER
Hummer Turfgrass Systems, Inc.
1527 S. COLEBROOK ROAD
MANHEIM, PA 17545

FIELD DELINEATION PLAN

CENTRAL BUCKS SCHOOL DISTRICT
DOYLESTOWN, PA
BUCKS COUNTY, PA

DESIGN BY: DMD

SCALE: NOT TO SCALE

DATE: 03/18/20

DWG. #:

REVISIONS

LENAPE MIDDLE SCHOOL

CENTRAL BUCKS SCHOOL DISTRICT

LEN-SOFTBALL
FIELD 2

LEN-SOFTBALL
FIELD 1

LEN-VARSITY
FOOTBALL/
VARSITY LAX

LEN-VARSITY
SOCCER

LEN-JV
BASEBALL

LEN-FIELD
HOCKEY

LEN-VARSITY
BASEBALL

DESIGN BY: DMD

SCALE: NOT TO SCALE

DATE: 03/18/20

DWG. #:

REVISIONS

FIELD DELINEATION PLAN


CENTRAL BUCKS SCHOOL DISTRICT
DOYLESTOWN, PA
BUCKS COUNTY, PA

CFB-N
CERTIFIED FIELD BUILDER - Natural Turf
ON STAFF

HUMMER
Hummer Turfgrass Systems, Inc.
1527 S. COLEBROOK ROAD
MANHEIM, PA 17545

TAMANEND MIDDLE SCHOOL

CENTRAL BUCKS SCHOOL DISTRICT

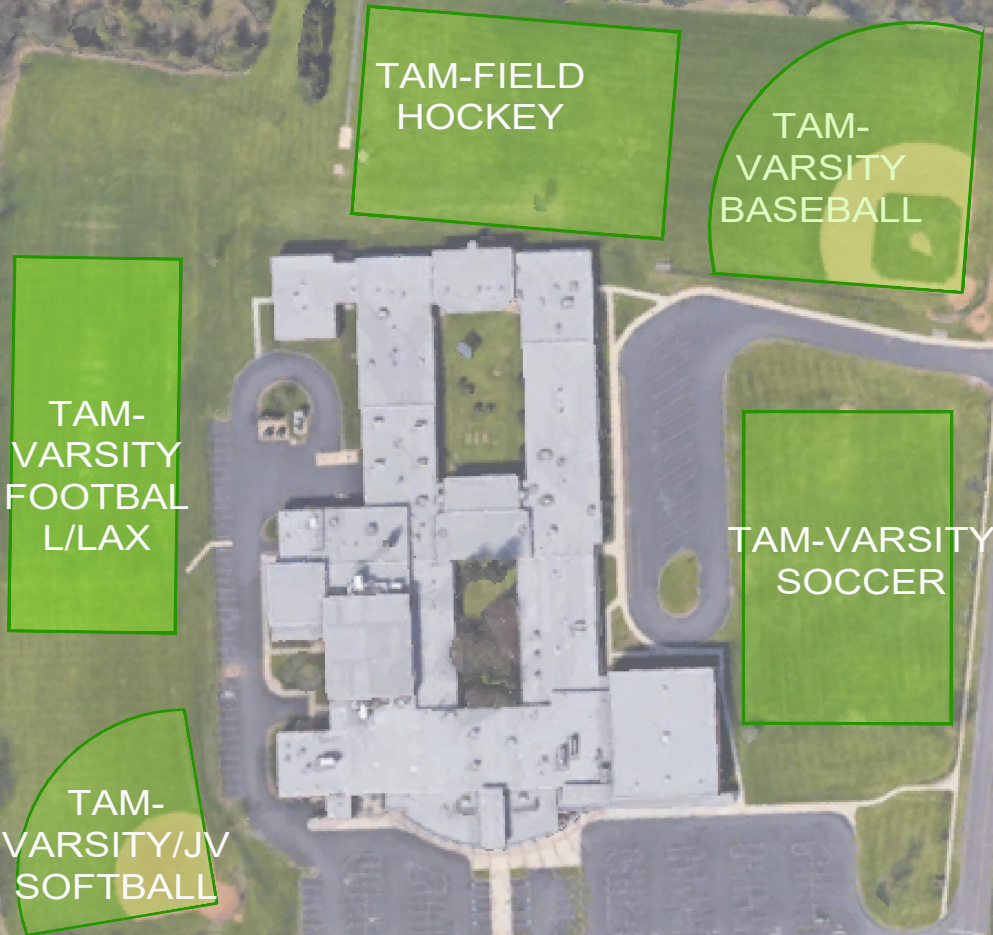

CFB-N AMERICAN TURF ASSOCIATION CERTIFIED FIELD BUILDER - Natural Turf ON STAFF HUMMER Hummer Turfgrass Systems, Inc. 1527 S. COLEBROOK ROAD MANHEIM, PA 17545	DESIGN BY: DMD
	SCALE: NOT TO SCALE
	DATE: 03/18/20
	DWG. #:
REVISIONS	
FIELD DELINEATION PLAN	
CENTRAL BUCKS SCHOOL DISTRICT DOYLESTOWN, PA BUCKS COUNTY, PA	

TOHICKON MIDDLE SCHOOL

CENTRAL BUCKS SCHOOL DISTRICT

TOH-VARSITY
SOFTBALL

TOH-VARSITY
FOOTBALL

Tohickon Middle School

TOH-PRAC.
SOFTBALL

TOH-JV
SOCCER

TOH-VARSITY
SOCCER

TOH-FIELD
HOCKEY/LAX

TOH-VARSITY
BASEBALL

Google Earth

DESIGN BY: DMD

SCALE: NOT TO SCALE

DATE: 03/18/20

DWG. #:

REVISIONS

FIELD DELINEATION PLAN

CENTRAL BUCKS SCHOOL DISTRICT
DOYLESTOWN, PA
BUCKS COUNTY, PA

CFB-N
CERTIFIED FIELD BUILDER - Natural Turf
ON STAFF

HUMMER
Hummer Turfgrass Systems, Inc.
1527 S. COLEBROOK ROAD
MANHEIM, PA 17545

UNAMI MIDDLE SCHOOL

CENTRAL BUCKS SCHOOL DISTRICT

 Unami Middle School

UNA-JV
SOFTBALL

UNA-
FIELD
HOCKEY/
LAX

UNA-
VARSITY
SOCCER

UNA-
VARSITY
SOFTBALL

UNA-
VARSITY
BASEBALL

UNA-JV
BASEBALL

UNA-VARSITY
FOOTBALL

DESIGN BY: DMD

SCALE: NOT TO SCALE

DATE: 03/18/20

DWG. #:

REVISIONS

FIELD DELINEATION PLAN

CENTRAL BUCKS SCHOOL DISTRICT
DOYLESTOWN, PA
BUCKS COUNTY, PA

CFB-N
NATIONAL
ASSOCIATION
OF
SPORTS
FIELD BUILDERS
CERTIFIED FIELD BUILDER - Natural Turf
ON STAFF

HUMMER
Hummer Turfgrass Systems, Inc.
1527 S. COLEBROOK ROAD
MANHEIM, PA 17545